







HOVED DIMENSJONER:	
Lengde o.a.	21,00 m
Lengde p.p./vl	19,25 m
Bredde o.a.	7,80 m
Dybde til h-dekk	2,40 m
Dypgang	1,00 m
Passengers	97
Fartsområde	3


-  BAGASJE
-  STOLER MED EKSTRA BENPLASS
6 Plasser, (6,2 %)
-  SITTEPLASSER VED BORD:
28 Plasser, (29 %)
-  PARKERING RULLESTOL:
2 Plasser




SNITT I SENTER SKROG

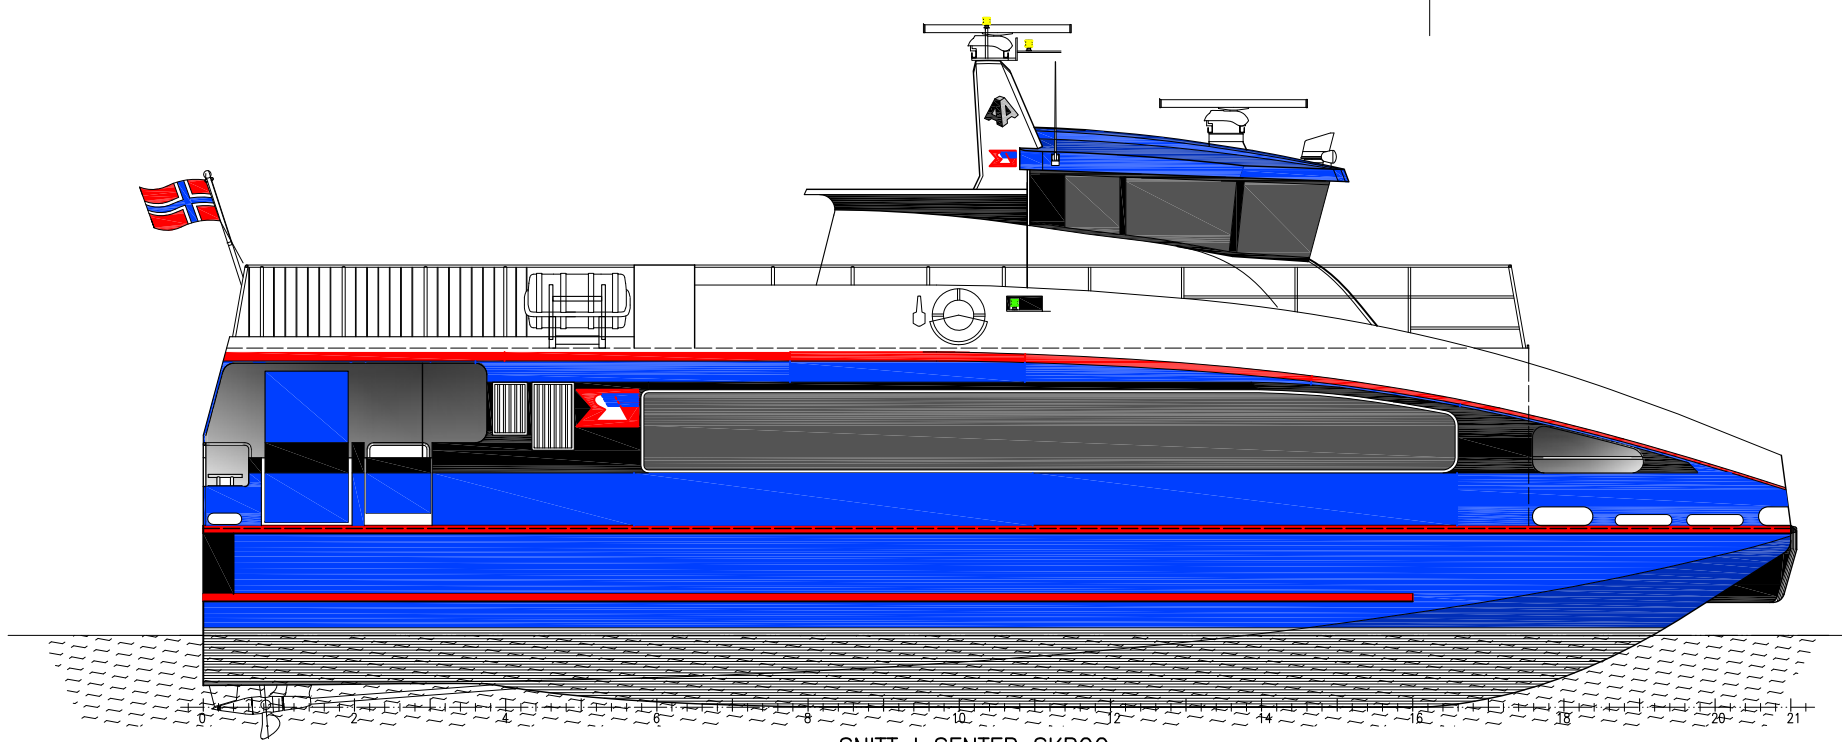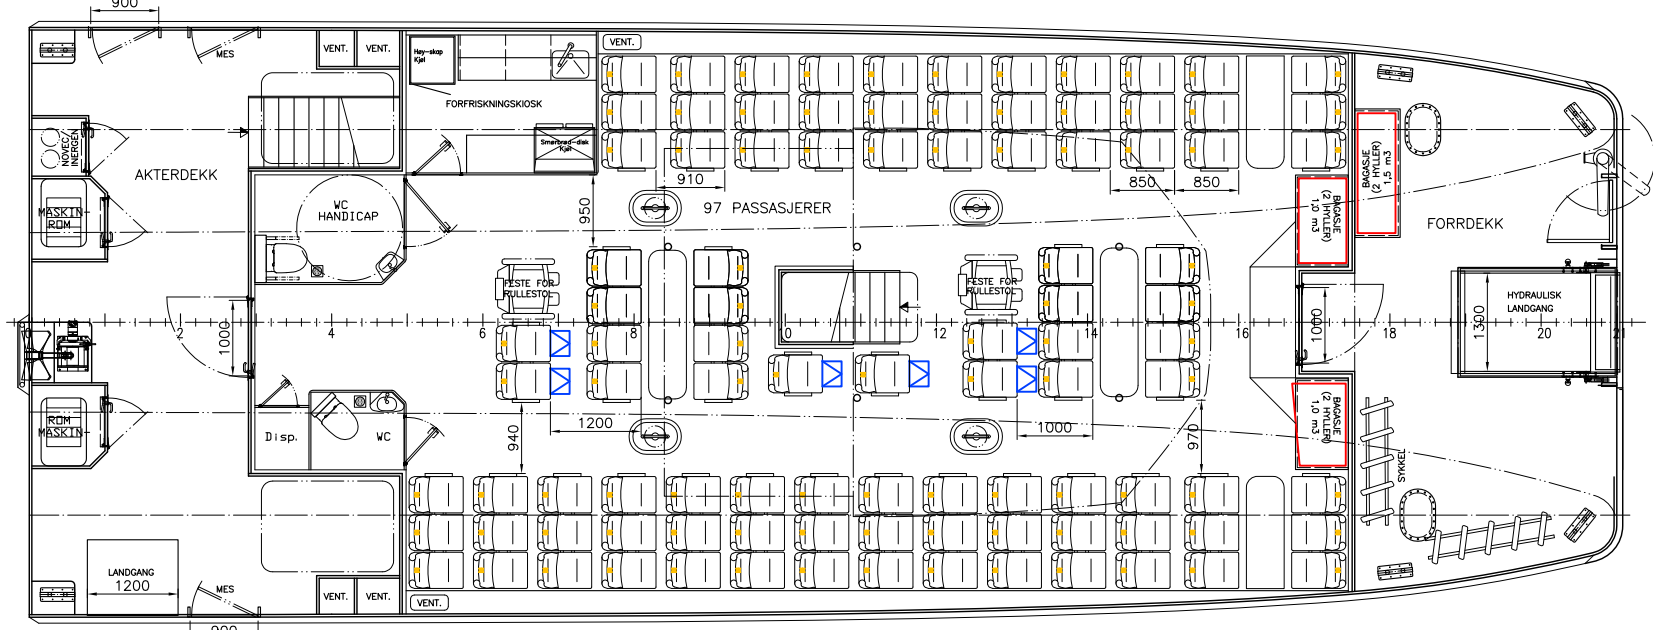

HOVEDDEKK OG BRO

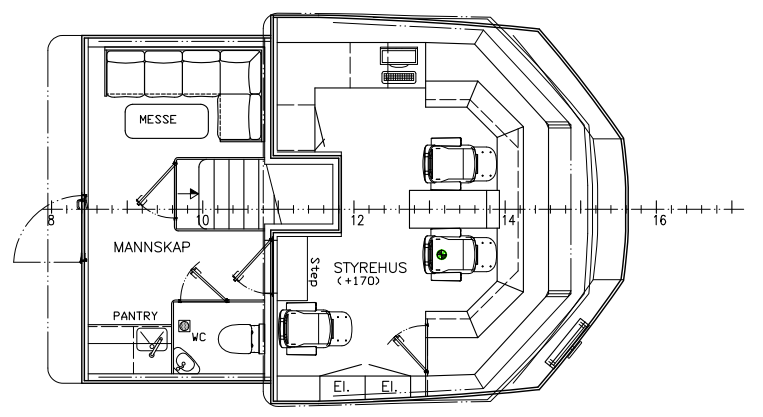

01-DEKK

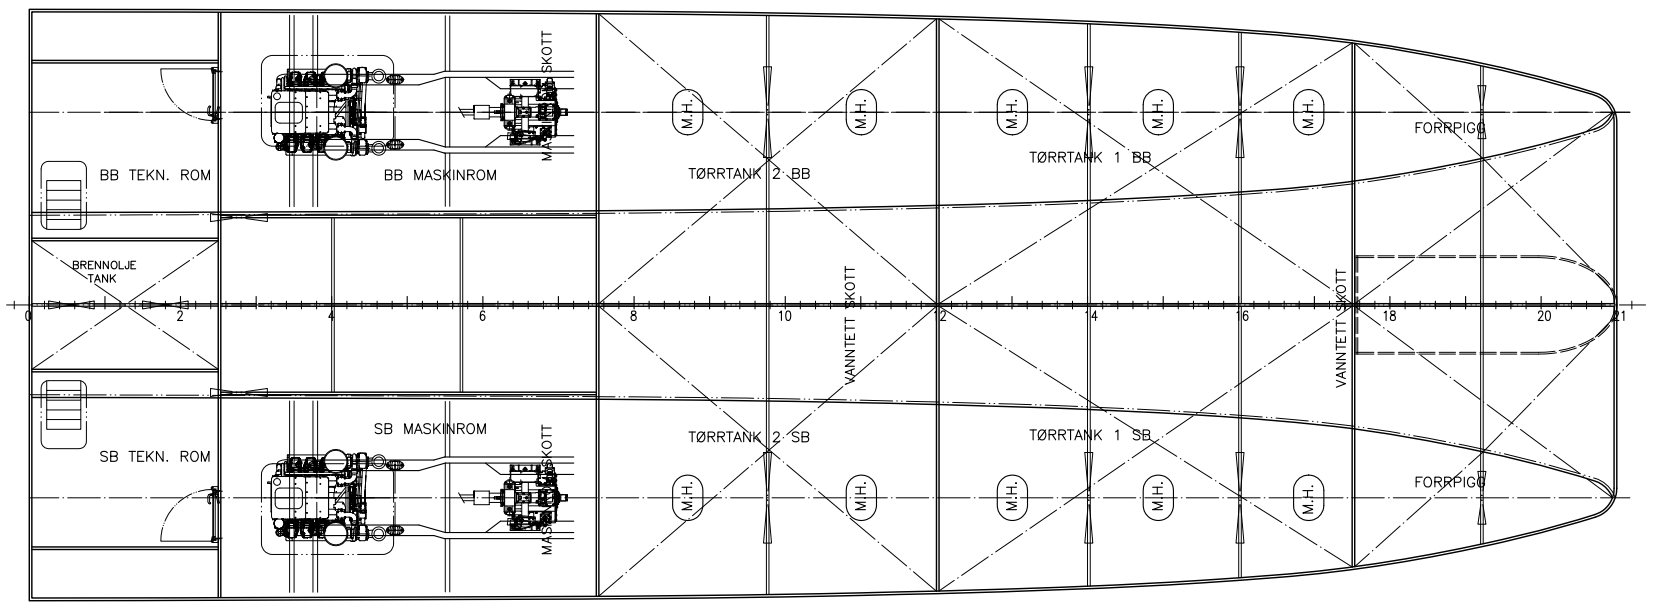


PLAN UNDER HOVEDDEKK

Rev.	Om råde	Dato	Beskrivelse	Laget av	Kontr.	Godkj.
5		16.06.14	JUSTERT ETTER GJENNOMGANG STRUKTUR	BR		BR
4		21.05.14	ENDRET ETTER ØNSKE FRA RØDNE 19.05.14	BR		BR
3		24.04.14	STYREHUS HEVA, MANNSKAP AVDELING, INNREDN ENDRET	BR		BR
2		12.12.13	UTVENDIG PROFIL LAGT TIL	BR		BR

This drawing and the design is our property and must not be disclosed to any third part without permission.

Date	24.10.2013	Drawn	BR	Traced		Scale	1:100
Checked		Stand.check.		Approved			

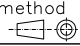CAD system: AUTOCAD R14
 Proj.method: 
 Br. Aa AS
 N-6829 Hyen, NORWAY
 Tel. +47 57868700
 braa@braa.no - www.braa.no
 Project/Vessel: Rødne

Title: General Arrangement
 INNVEDIG ARR.

Drawing no.: P126 - 101 - 9356 - T - 5
 Repl. for:
 Repl. by: