



PLAN 01-DECK

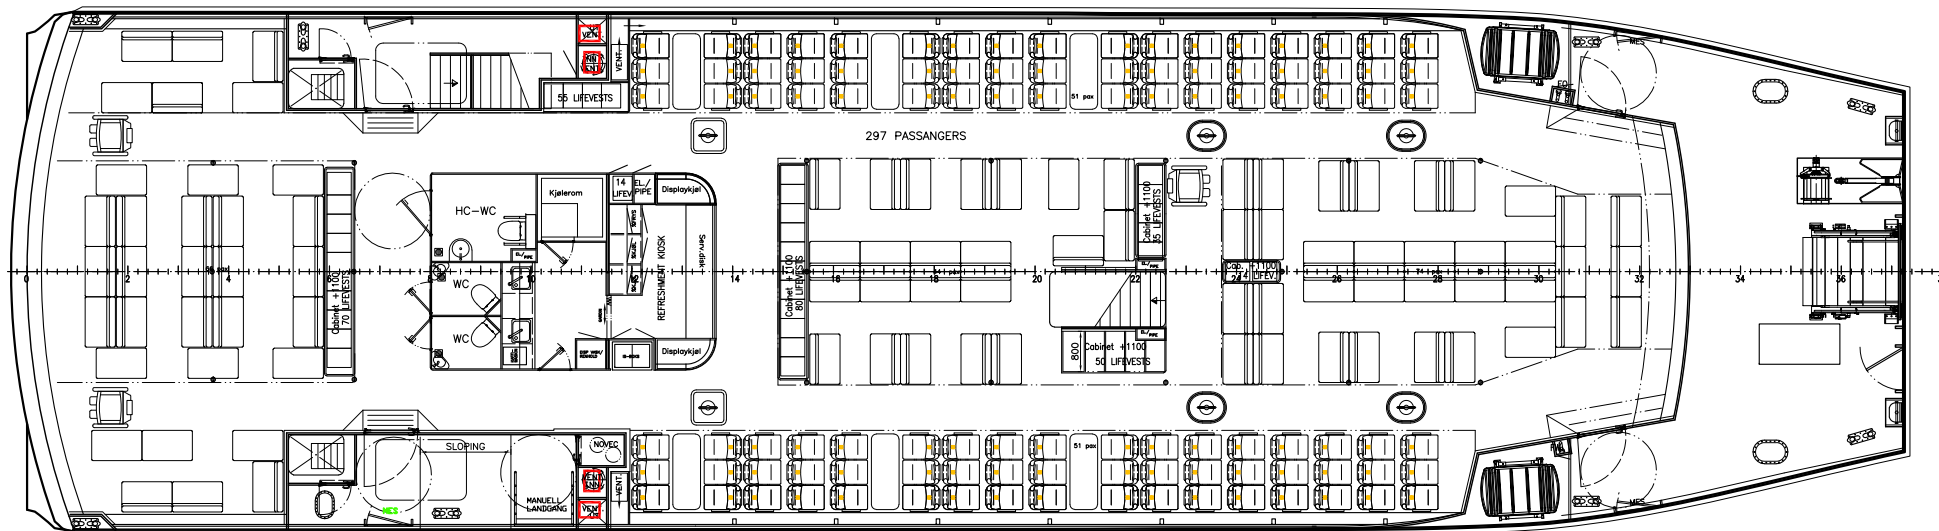

PLAN MAIN DECK
(SOMMER SIGHTSEEING PRODUKSJON)

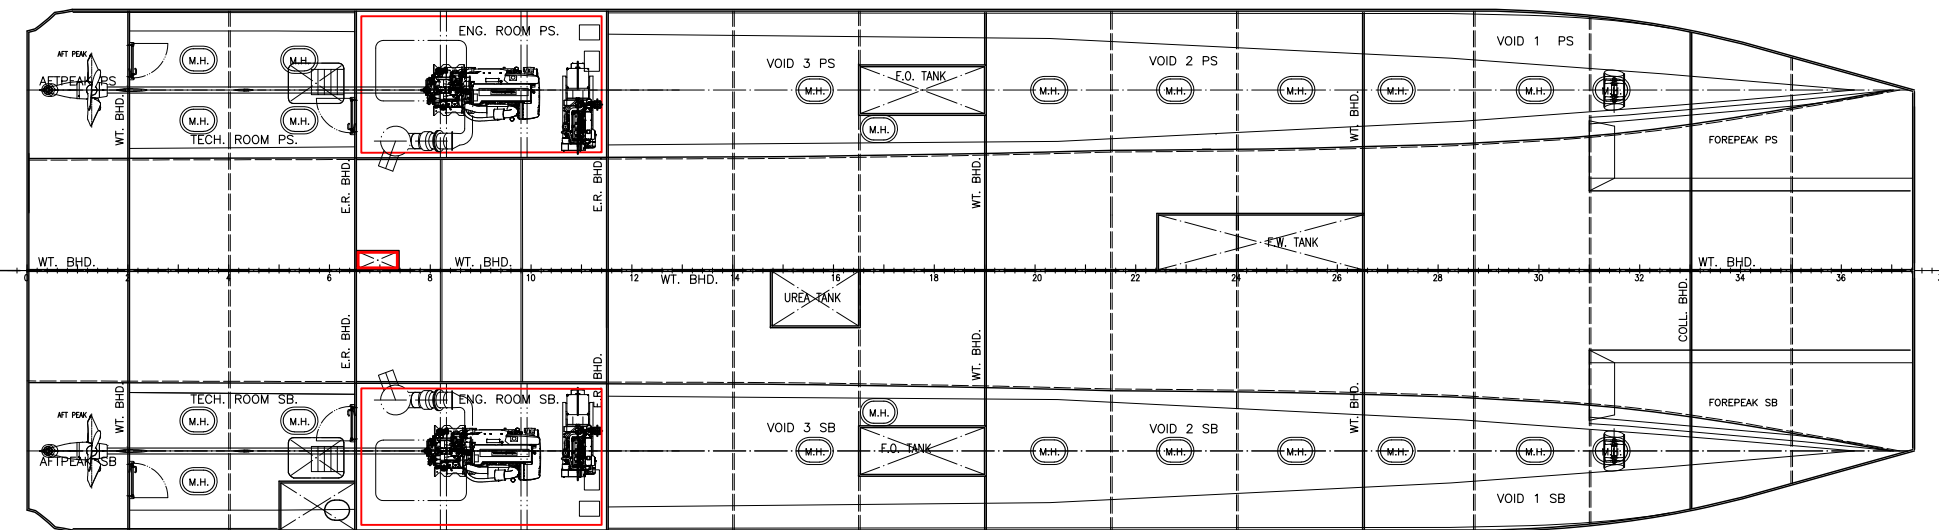

PLAN BELOW MAINDECK

MAIN DIMENSIONS:	
Length (Loa)	37,60 m
Length (Lwl)	36,65 m
Breadth	10,3 m
Depth Maindeck	2,90 m
Dwl (max displ.)	1,25 m
Passangers	297

Rev.	Om råde	Dato	Beskrivelse	Laget av	Kontr.	Godkj.
This drawing and the design is our property and must not be disclosed to any third party without permission.						
Date	01.06.2017	Drawn	BR	Plotted	Scale 1:150	
Checked	OMa	Stand.check.	Approved	AAa	Project/Vessel RØDNE	
Title GENERAL ARRANGEMENT INTERNAL				Repl. for ---		
Drawing no. 292 - 101 - 16588 - T - 3				Repl. by ---		

Brødrene Aa AS
N-6829 Hyen, NORWAY
Tel: +47 57868700
Fax: +47 57869914
E-post: braa@braa.no - www.braa.no