

A

B

C

D

E

F

A


B

C


D

E


F

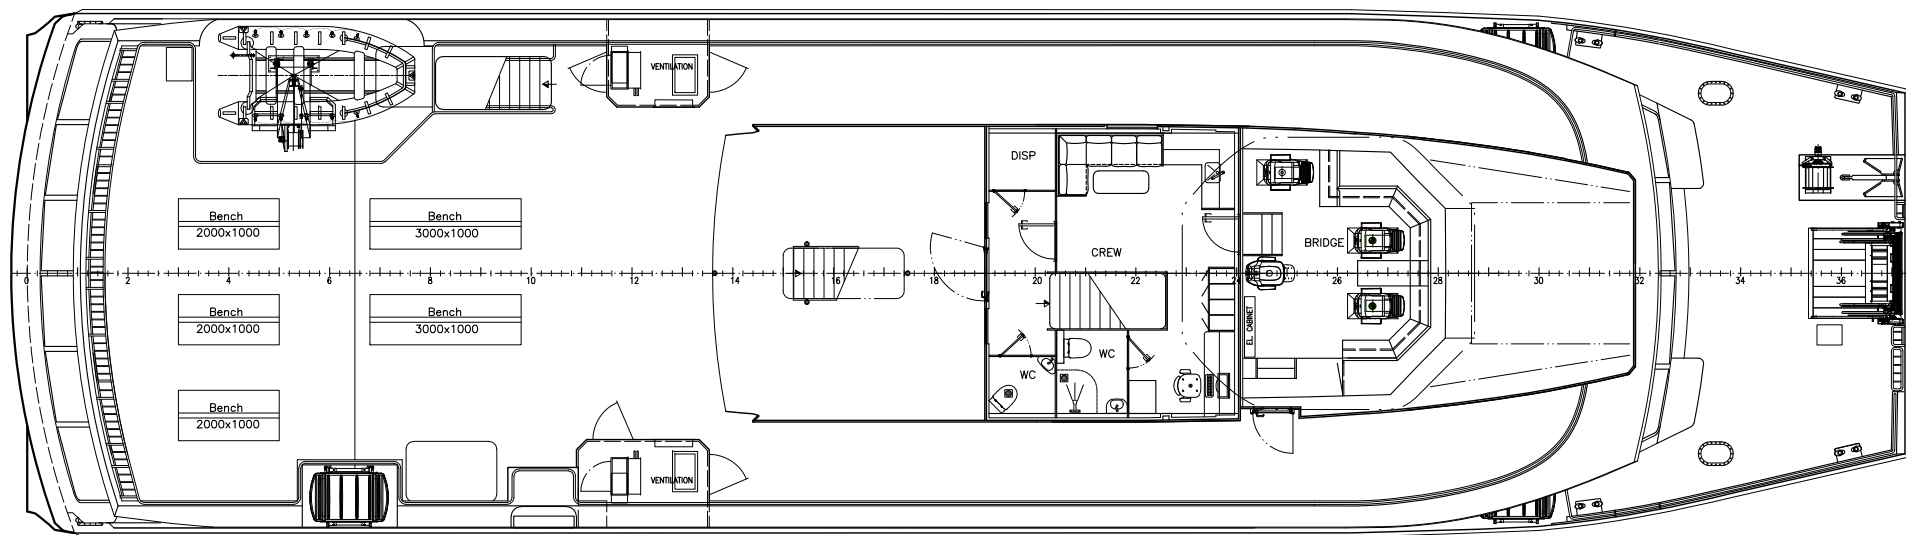

PLAN 01-DECK

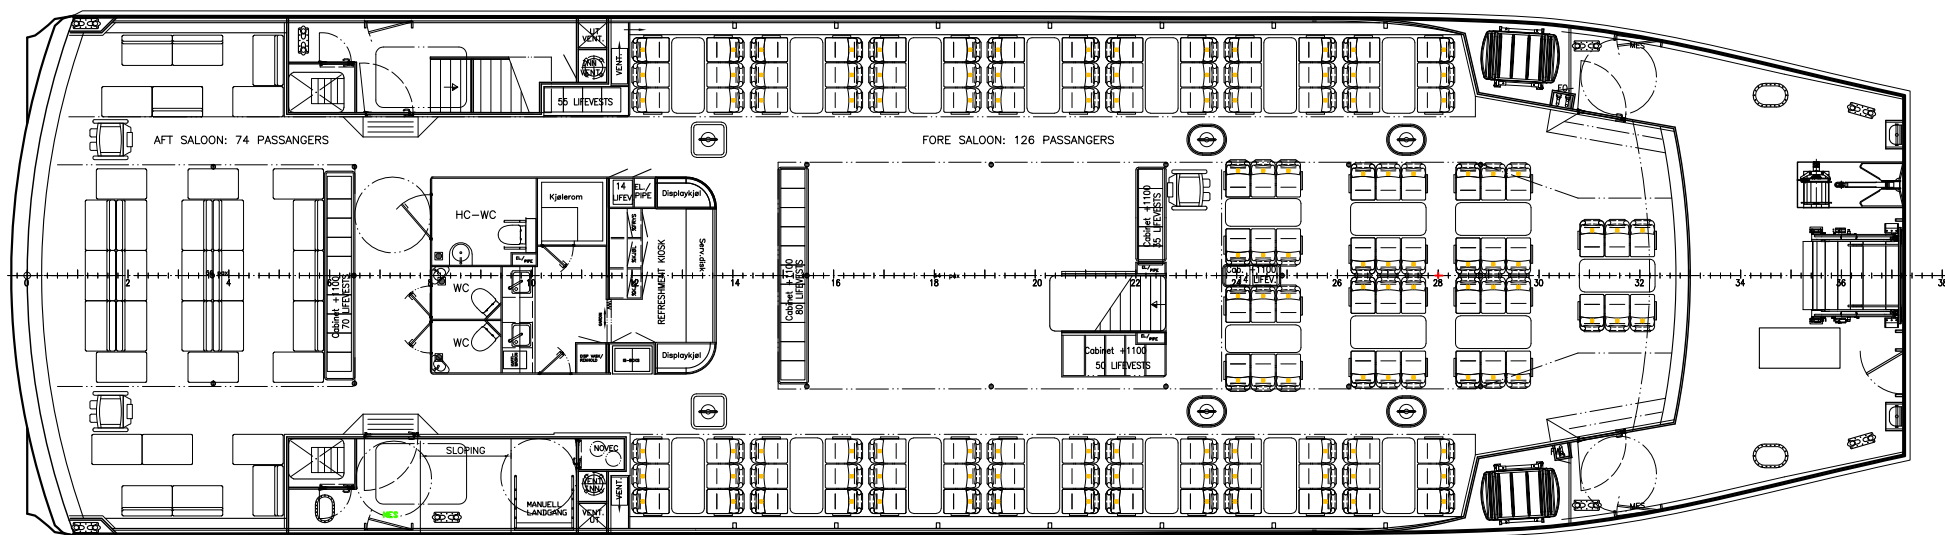

PLAN MAIN DECK
(WINTER SIGHTSEEING AND RESTAURANT BUSINESS)

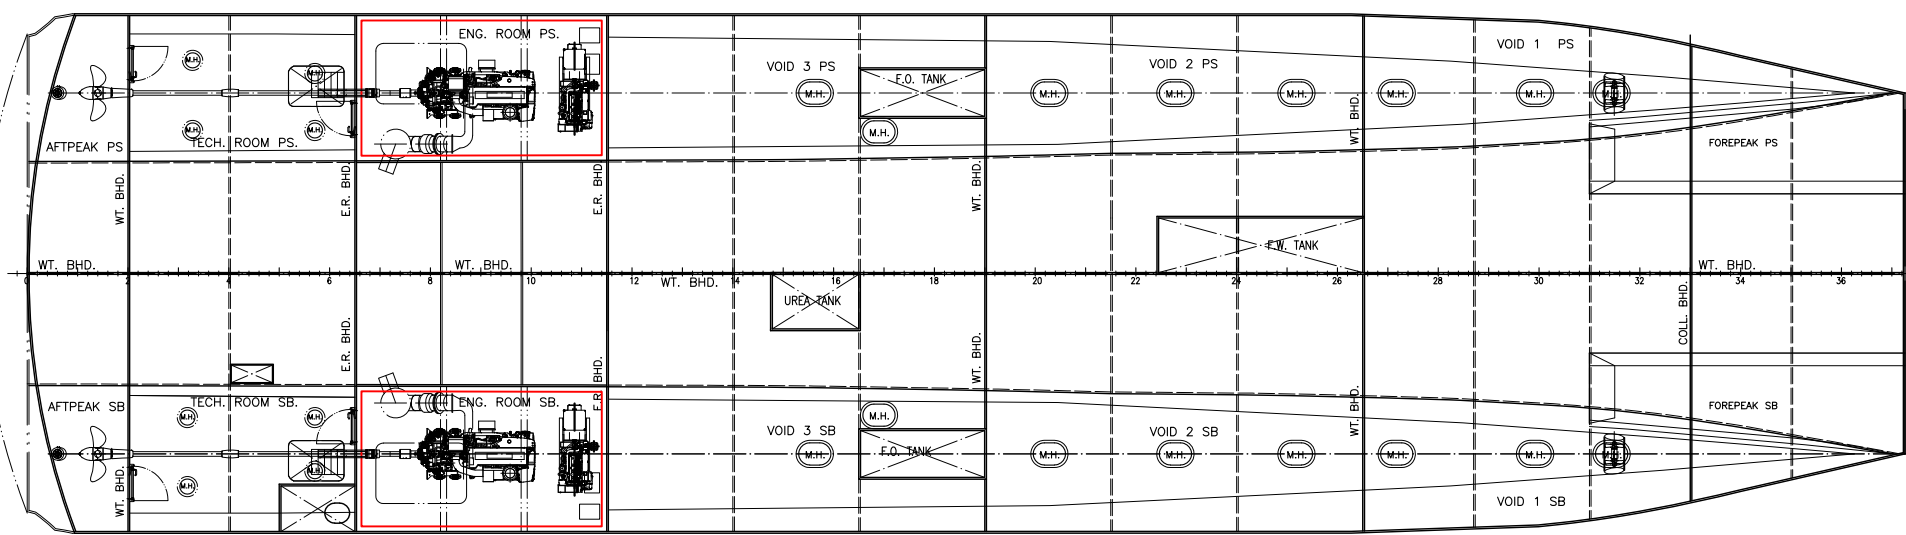

PLAN BELOW MAINDECK

MAIN DIMENSIONS:	
Length (Loa)	37,60 m
Length (Lwl)	36,65 m
Breadth	10,3 m
Depth Maindeck	2,90 m
Dwl (max displ.)	1,25 m
Passangers	200

5	19.09.18	WINTER ARRANGEMENT	BR	JMR	OMa
4	28.03.18	GENERAL UPDATE	TAA		
Rev.	Om råde	Dato	Beskrivelse		
			Laget av	Kontr.	Godkj.
This drawing and the design is our property and must not be disclosed to any third party without permission.					
Date	01.06.2017	Drawn	BR	Plotted	Scale
Checked	OMa	Stand.check.		Approved	1:150
				AAa	
Title				Project/Vessel	
GENERAL ARRANGEMENT				RØDNE	
INTERNAL - WINTER ARRANGEMENT					
Drawing no.				Repl. for	
292 - 101 - 16588 - T - 5				Repl. by	